
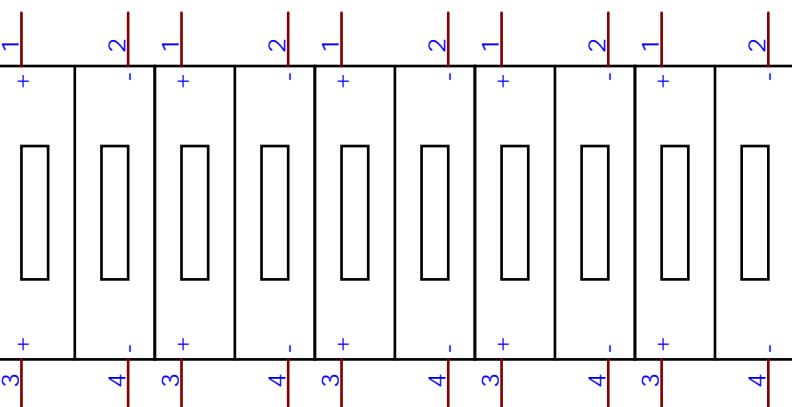



Privod z 5+5 stringov
5x 100V 11A
6mm²

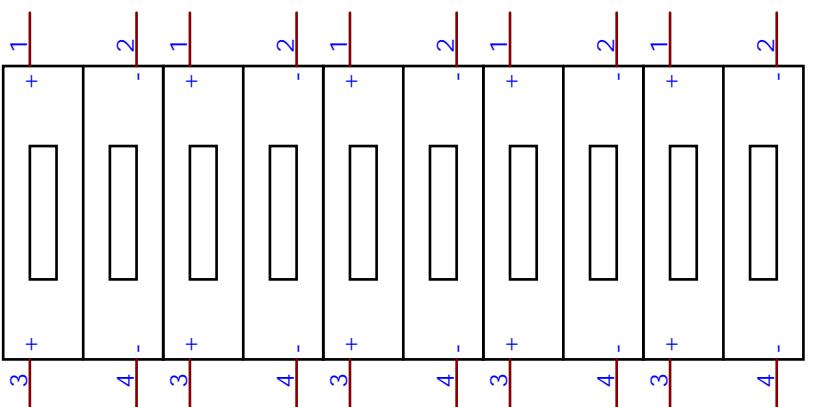

Poistkove odpinace
OEZ OPVP10-2
2x 13A pojistka per string

sirka 20M + medzera

Mostik 4P legrand 100A
2x CITEL DS240S-280DC
2x odpinac OEZ OPVP22-2
2x DC istic 63A s vyrazzacou cievkou

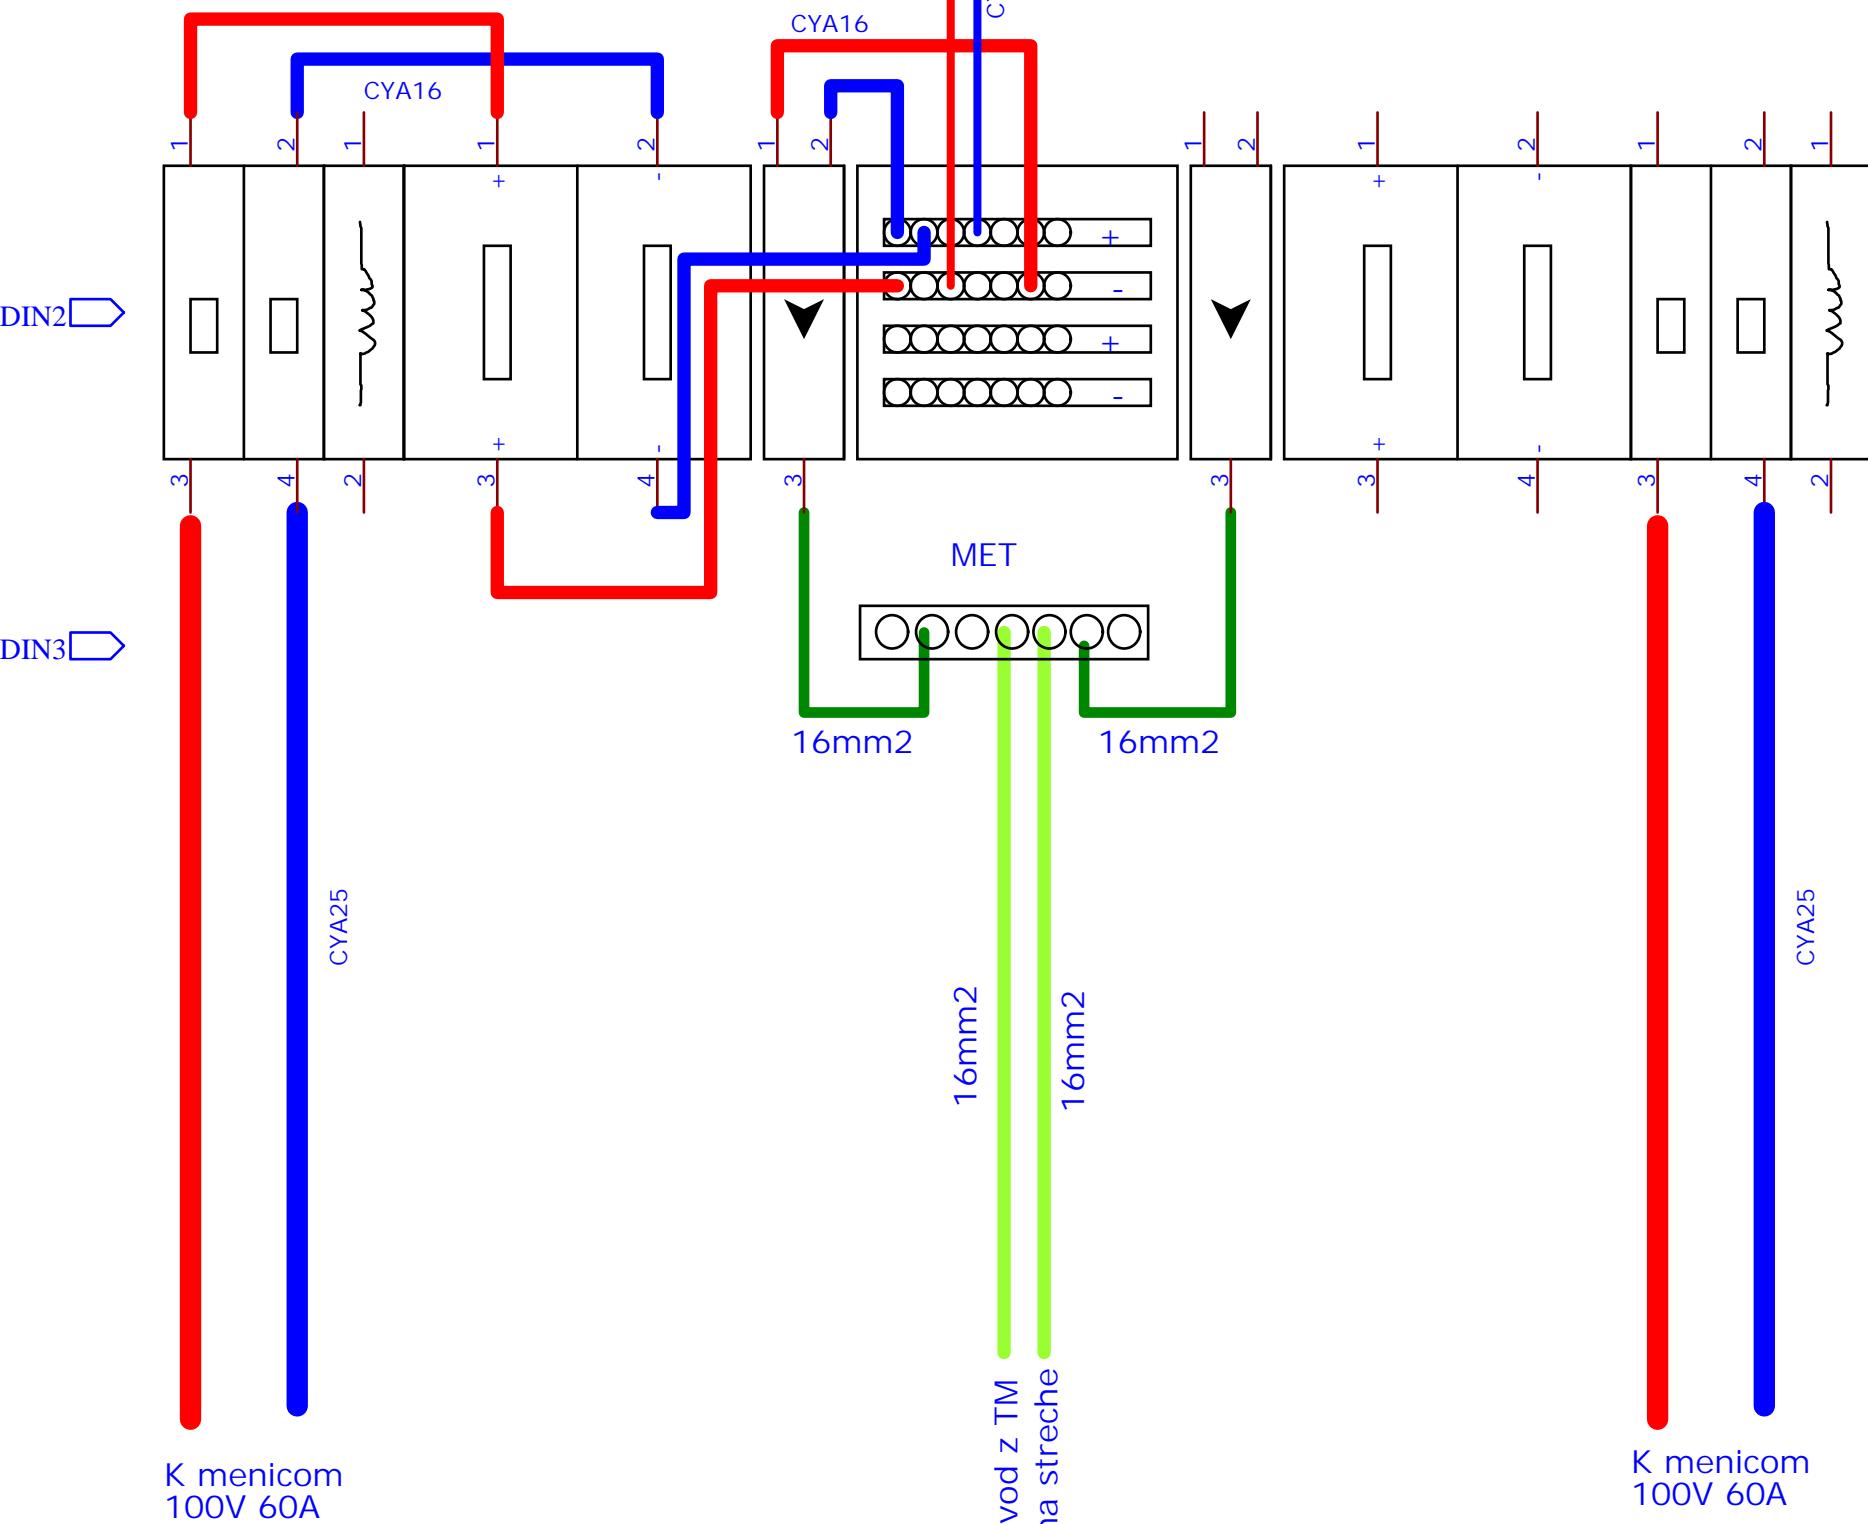

K menicom
100V 60A

K menicom
100V 60A

privod z TM
uzemnenie panelov na streche