

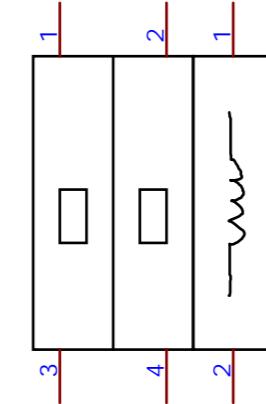


- +

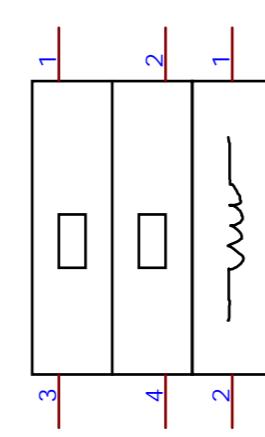

Rezerva pre  
buduci 3s3p zapad,  
momentalne nebudem  
realizovat

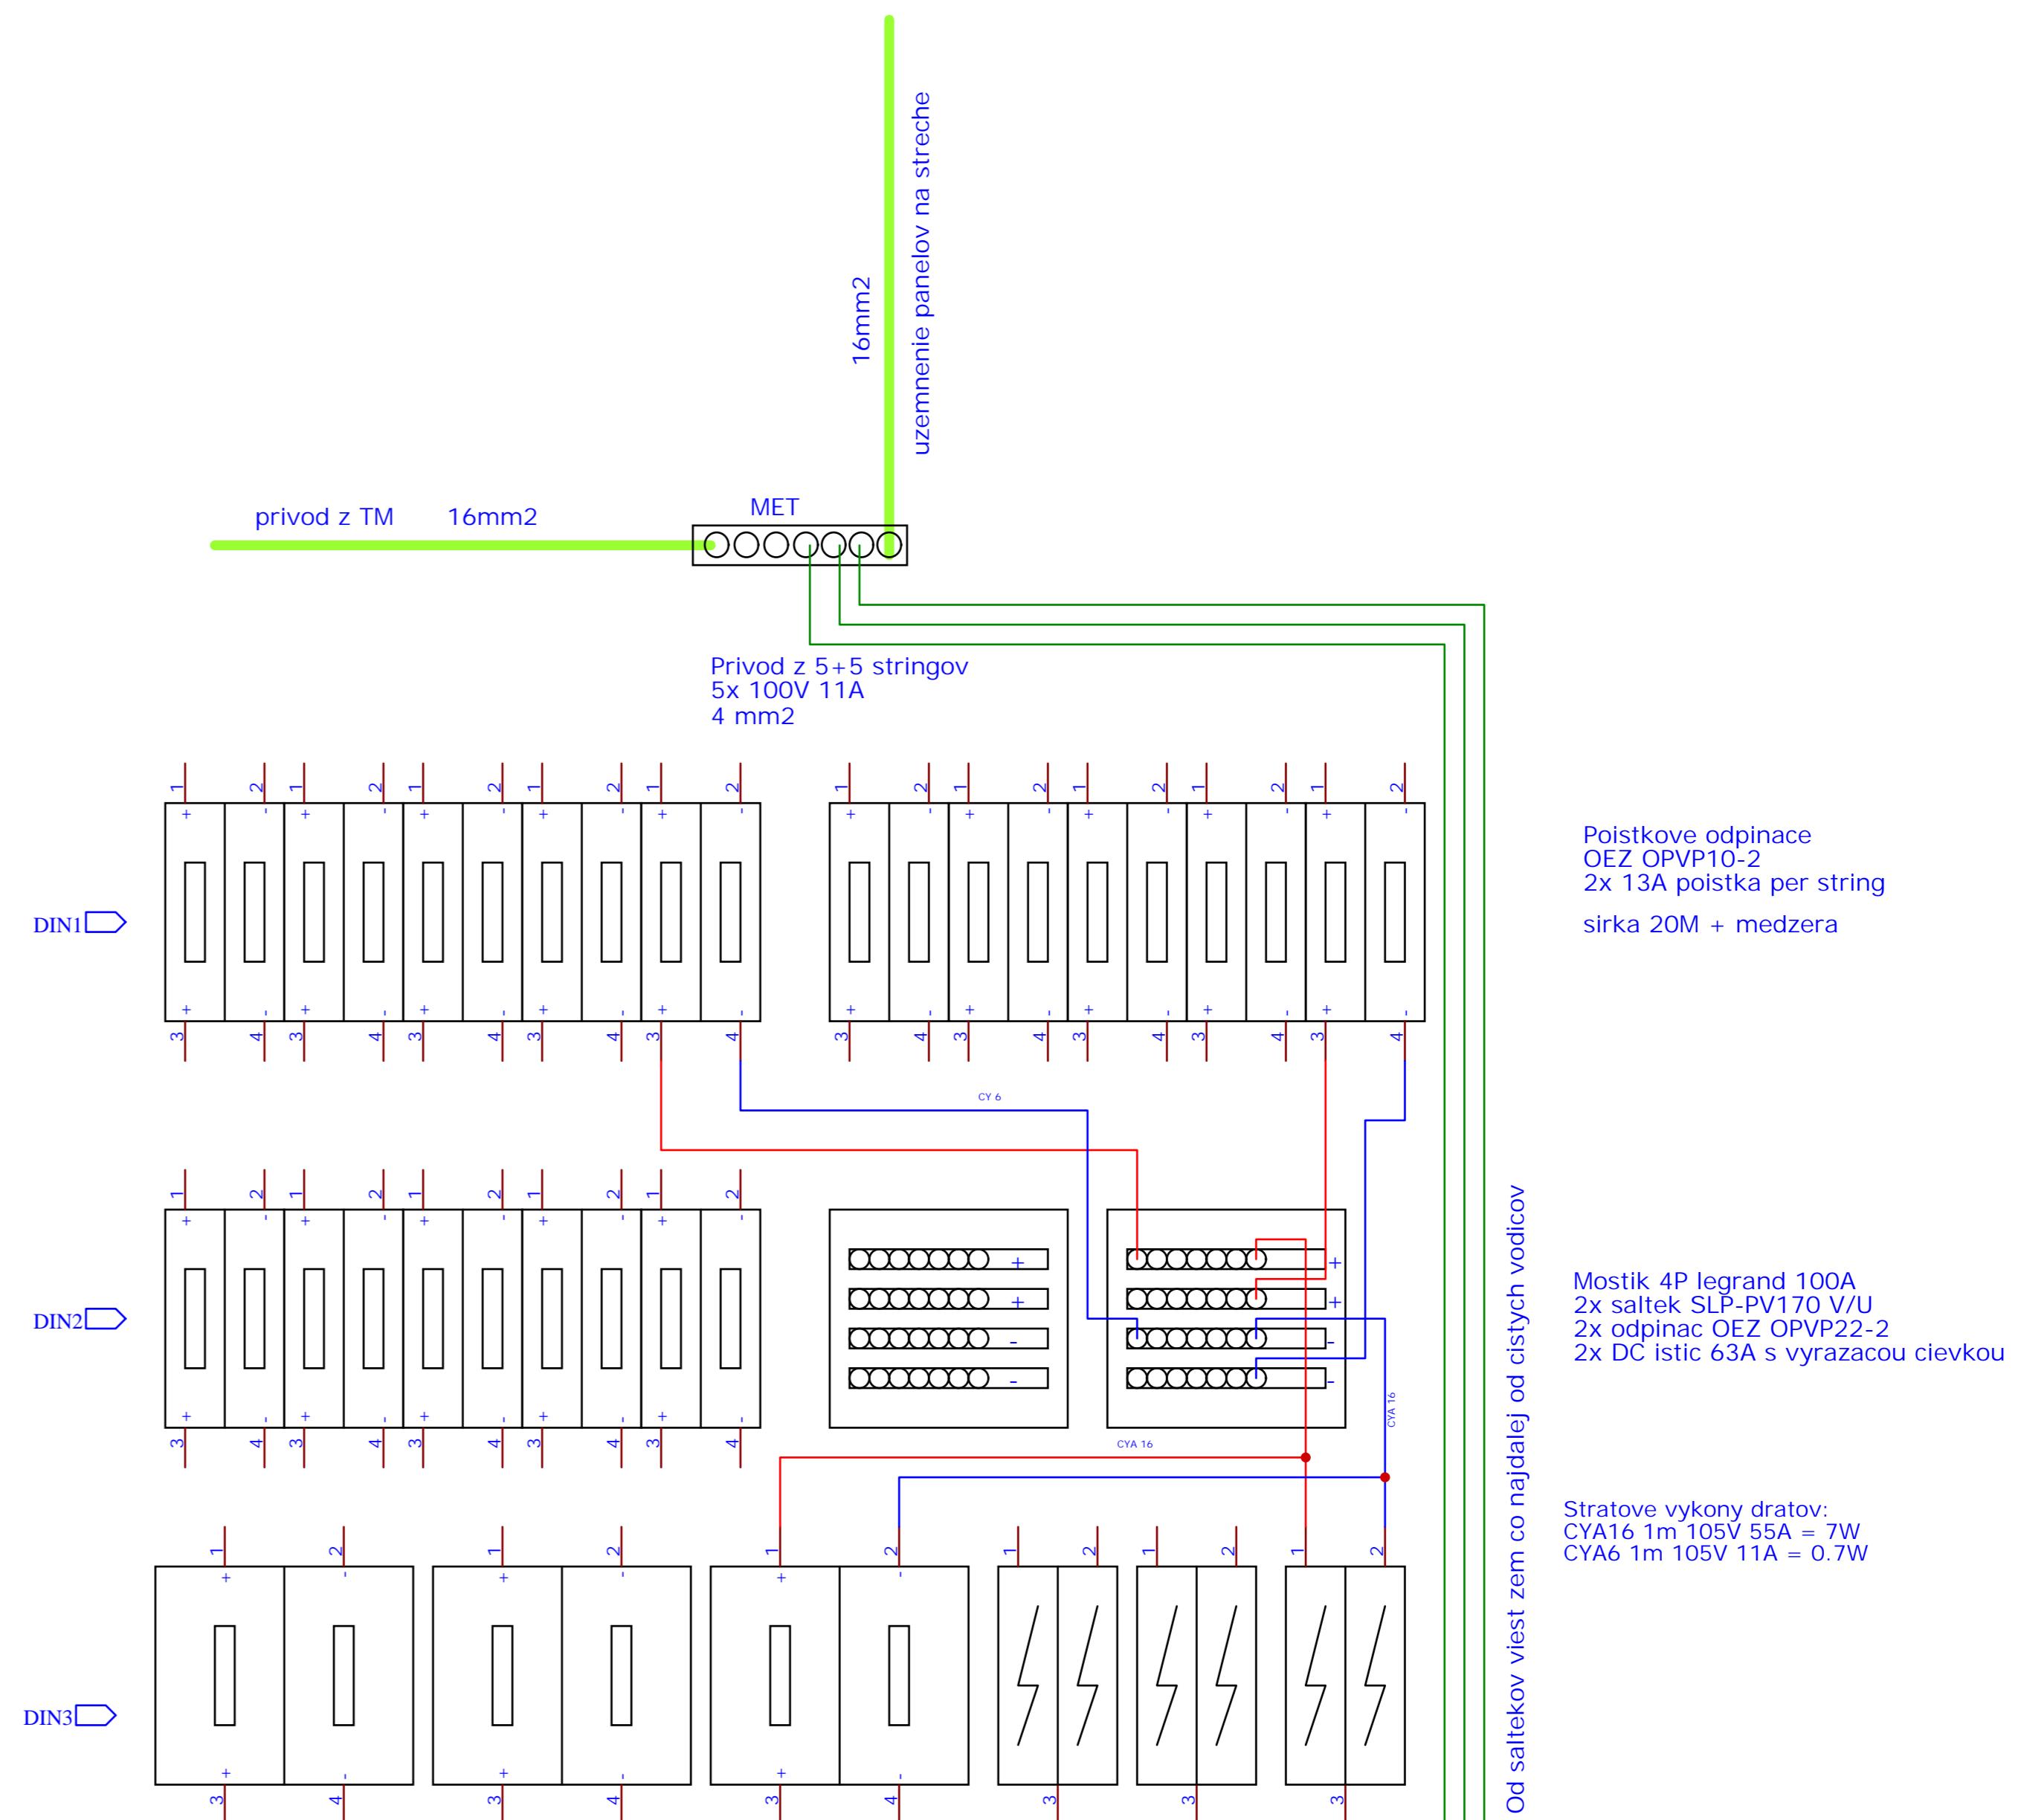

Poistkove odpinace  
OEZ OPVP10-2  
2x 13A poistka per string  
sirka 20M + medzera

Mostik 4P legrand 100A  
2x saltek SLP-PV170 V/U  
2x odpinac OEZ OPVP22-2  
2x DC istic 63A s vyrazacou cievkou

Stratove výkony drátorov:  
CYA16 1m 105V 55A = 7W  
CYA6 1m 105V 11A = 0.7W

Od saltekov viesť zem co najdalej od distych vodicov

Rezerva pre  
kazdy pripad

DIN5

K menicom  
100V 60A

K menicom  
100V 60A